
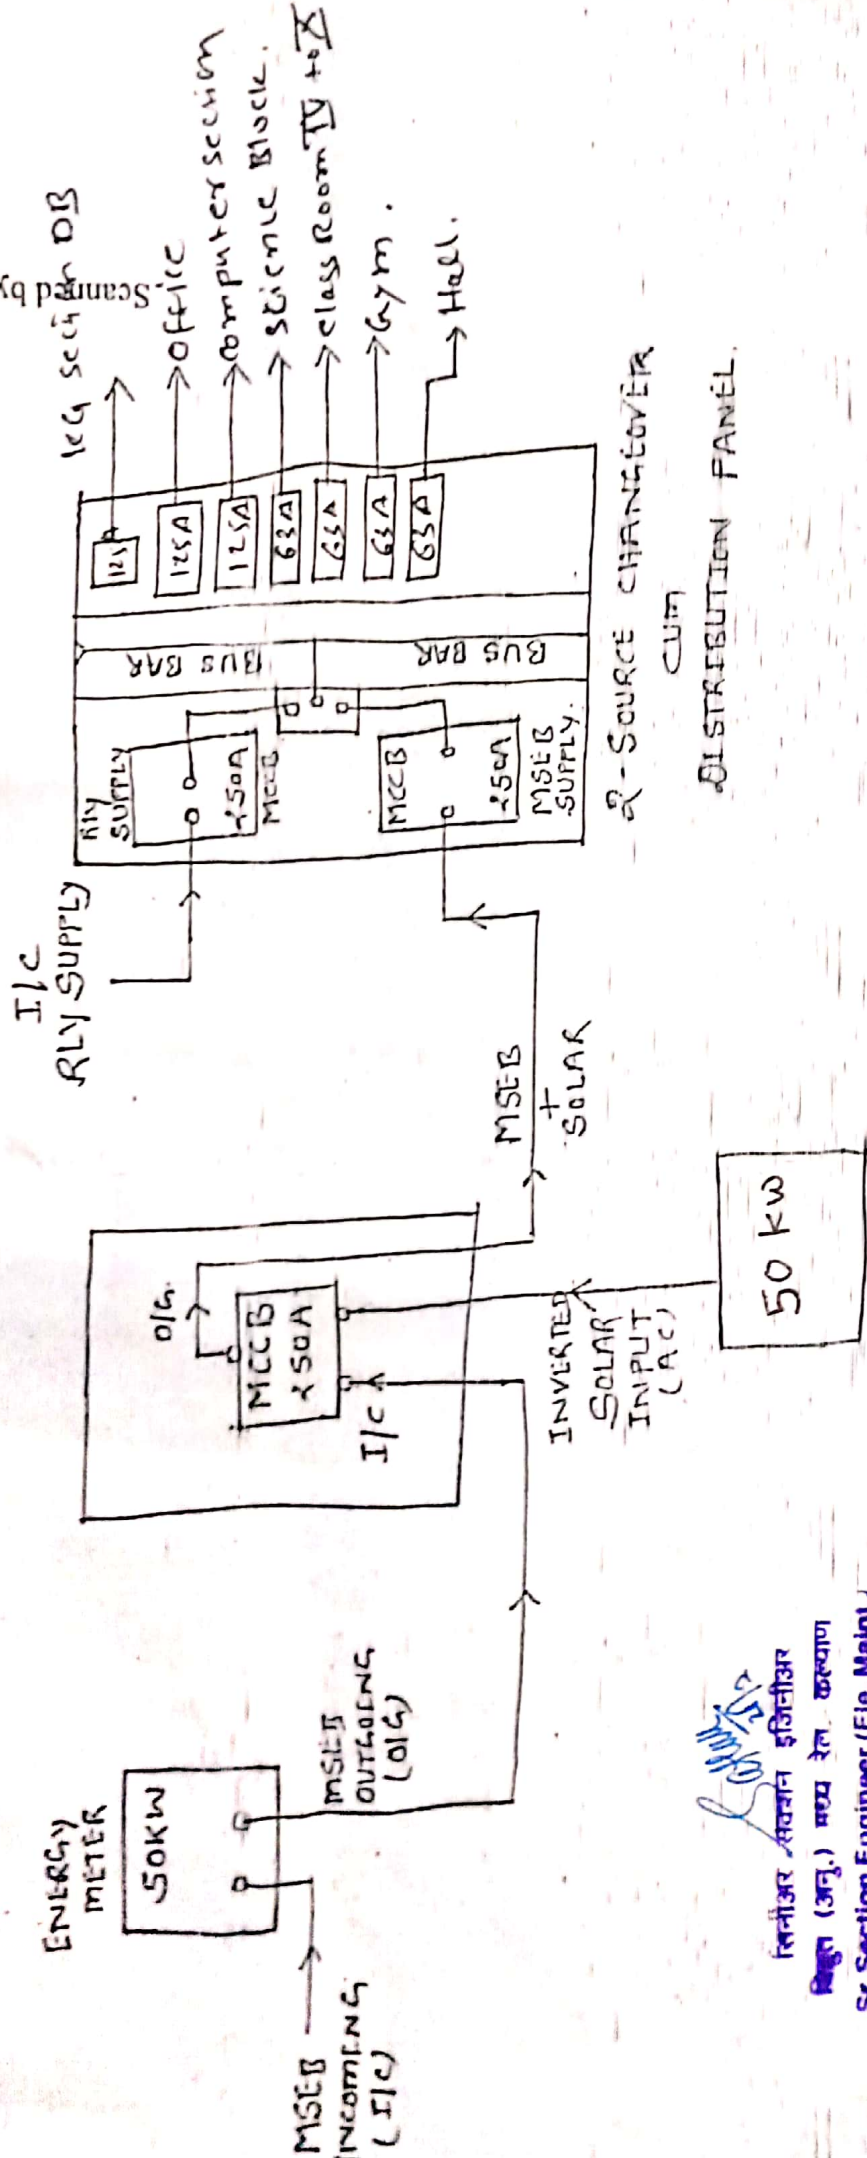


Single Line Diagram for Power Distribution (SLD)

Railway School Kalyan.

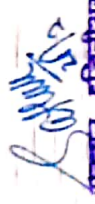


 Sr. Section Engineer (Ele. Maint.)
 Central Railway, KALYAN